



CORCORAN H.S.
 TED GRACE READING
 GROVE PLATFORM
 11.21.09

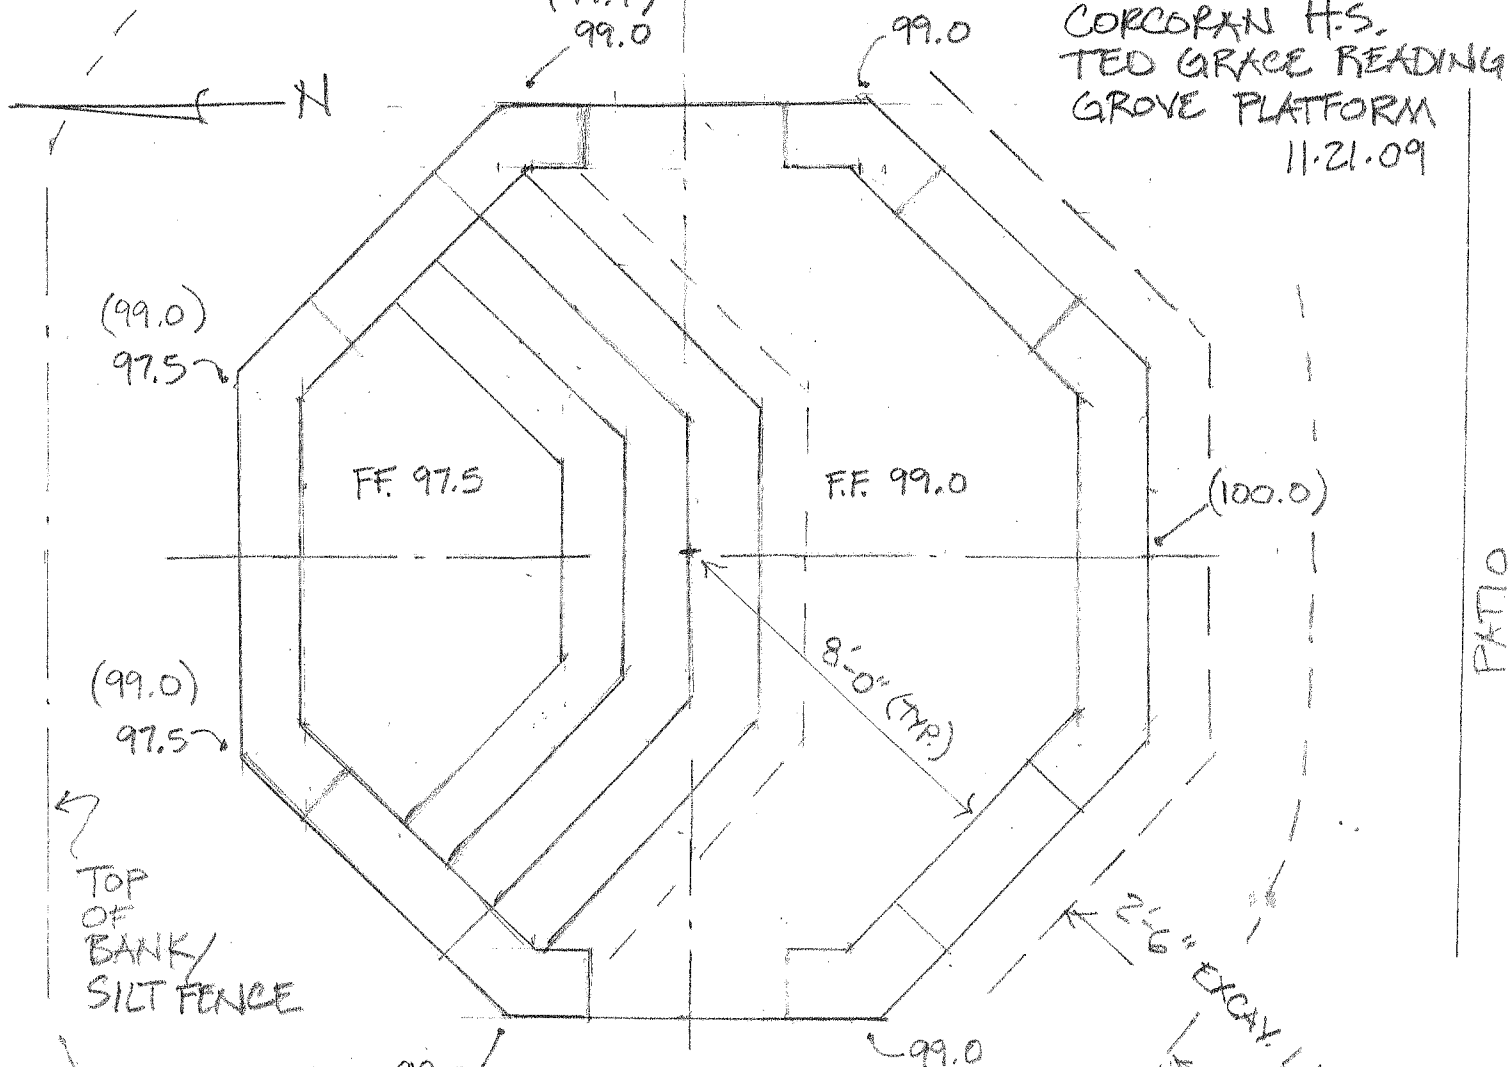

PLAN
 $\frac{1}{4}'' = 1'-0''$

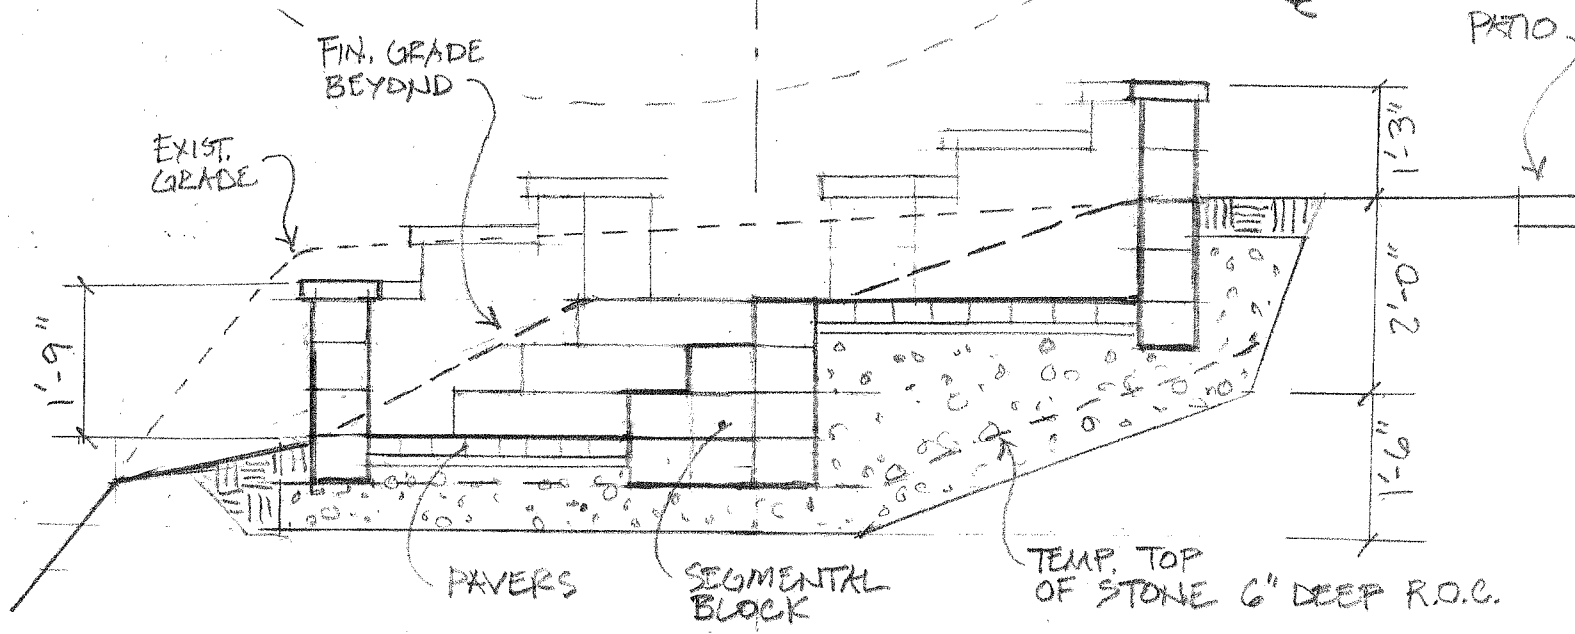

SECTION

HORIZ: $\frac{1}{4}'' = 1'-0''$, VERT: $\frac{1}{2}'' = 1'-0''$